

SUBDIVISION MAP OF  
TRACT NO. 184  
**BLUE LAKE SPRINGS  
UNIT NO. 13**

BEING A PORTION OF SEC. 28 & 33,  
T. 5 N., R. 15 E., M.D.B.&M.  
CALAVERAS COUNTY, CALIFORNIA

APRIL, 1968  
SHEET NO. 2 OF 5 SHEETS

CRAIG E. ADKINS, LS 3113  
BLUE LAKE SPRINGS DEVELOPMENT CO.  
HAYWARD, CALIFORNIA

For Continuation. See Sheet No. 3

U. S. A.

For Continuation, See Sheet No. 4

For Continuation, See Sheet No. 2

WAWONA

POINT

HILLCREST DRIVE

FLY-IN ACRES  
SUBD. NO. 2 AMENDED


SUBDIVISION MAP OF  
TRACT NO. 184  
**BLUE LAKE SPRINGS  
UNIT NO. 13**

BEING A PORTION OF SEC. 28 & 33,  
T. 5 N., R. 15 E., M.D.B.&M.  
CALAVERAS COUNTY, CALIFORNIA

APRIL, 1968  
SHEET NO. 3 OF 5 SHEETS

CRAIG E. ADKINS, LS 3113  
BLUE LAKE SPRINGS DEVELOPMENT CO.  
HAYWARD, CALIFORNIA

Scale: 1" = 100'

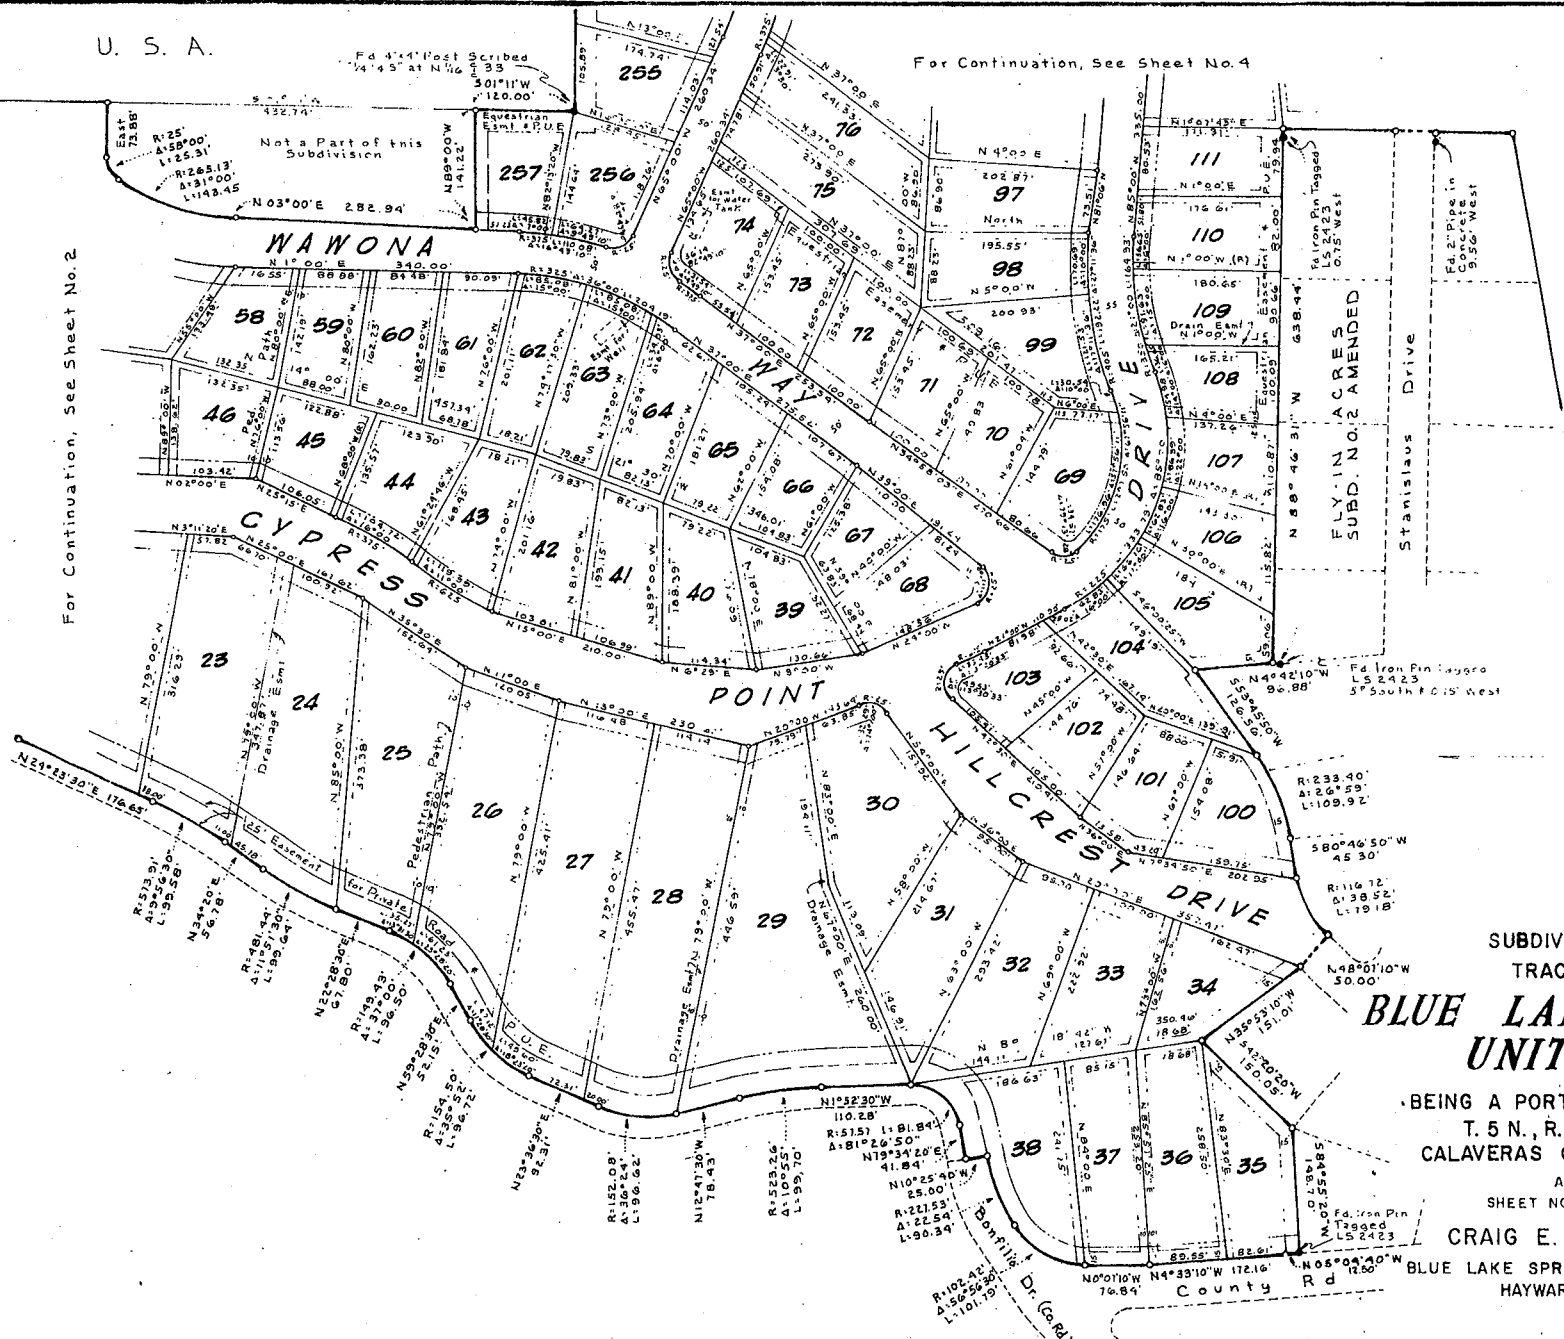

Nat'l Part of this  
Subdivision  
N 03° 00' 00" E 252.94'  
N 89° 00' 00" W 141.52'  
R: 25° 00' 00" L: 25.31'  
R: 265.13' L: 31° 00' 00" L: 142.45'

58 59 60 61 62 63 64 65 66 67 68 69 70 71 72 73 74 75 76 77 78 79 80 81 82 83 84 85 86 87 88 89 90 91 92 93 94 95 96 97 98 99 100 101 102 103 104 105 106 107 108 109 110 111

23 24 25 26 27 28 29 30 31 32 33 34 35 36 37 38 39 40 41 42 43 44 45 46 47 48 49 50 51 52 53 54 55 56 57

255 256 257 

Fd. 4"x4" Post Scriber  
1/4" 1/4" at NE 1/4 2

U. S. A.

5 01° 23' 30" W 1311.31'

Fd. 4"x4" Post Scriber  
1/4" 1/4" at E 1/4

U. S. A.

5 89° 13' 38" E 1316.61'

U. S. A.

Scale: 1"=100'

Fd. 4"x4" Post Scriber  
1/4" 1/4" at N 1/4 33 2

For Continuation, See Sheet No 3

For Continuation,  
See Sheet No. 5

Fd. 4"x4" Post Scriber  
1/4" 1/4" at Cent. of Section

SUBDIVISION MAP OF  
TRACT NO. 184  
**BLUE LAKE SPRINGS**  
**UNIT NO. 13**

BEING A PORTION OF SEC. 28 & 33,  
T. 5 N., R. 15 E., M.D.B.&M.  
CALAVERAS COUNTY, CALIFORNIA

APRIL, 1968  
SHEET NO. 4 OF 5 SHEETS  
**CRAIG E. ADKINS, LS 3113**  
BLUE LAKE SPRINGS DEVELOPMENT CO.  
HAYWARD, CALIFORNIA

3.15.0

For Continuation,  
See Sheet NO. 4


Fd 4-4 Post Scribed  
1/4" at Cent of Section

U. S. A.

S 01° 09' W

1318.56'

Fd 4-4 Post Scribed  
1/4" at Cent of Section

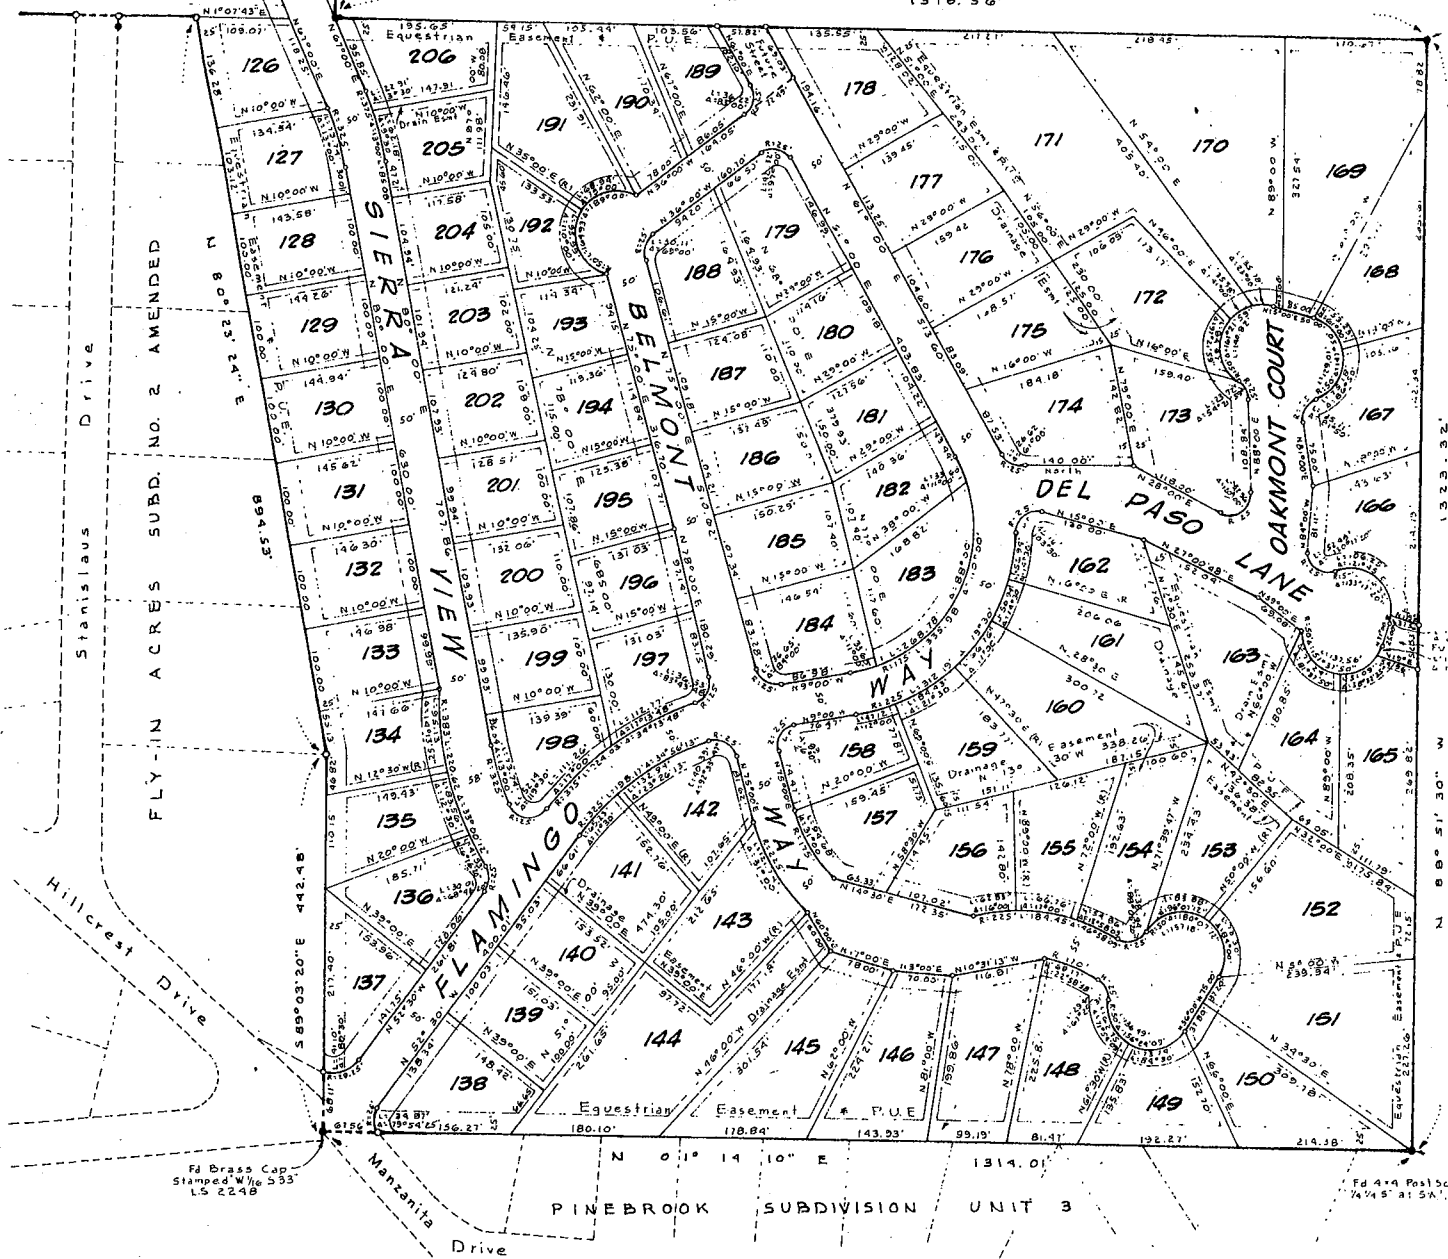

SUBDIVISION MAP OF  
TRACT NO. 184  
**BLUE LAKE SPRINGS**  
**UNIT NO. 13**

BEING A PORTION OF SEC. 28 & 33,  
T. 5 N., R. 15 E., M.D.B. & M.  
CALAVERAS COUNTY, CALIFORNIA

APRIL, 1968  
SHEET NO. 5 OF 5 SHEETS

CRAIG E. ADKINS, LS 3113  
BLUE LAKE SPRINGS DEVELOPMENT CO.  
HAYWARD, CALIFORNIA

Scale: 1" = 100'

U. S. A.

Fd Brass Cap  
Stamped W/te 533  
LS 2248

Fd 4-4 Post Scribed  
1/4" at 5th 1/2"

PINEBROOK SUBDIVISION UNIT 3

11 31 77