

SCALE: 1" = 100'

BLUE LAKE SPRINGS UNIT NO. 10

BLUE LAKE SPRINGS UNIT NO. 11



SUBDIVISION MAP OF
TRACT NO. 163-B
**BLUE LAKE SPRINGS
UNIT NO. 12**

BEING A PORTION OF SECTION 28,
T. 5 N., R. 15 E., M.D.B. & M.
CALAVERAS COUNTY, CALIFORNIA

FEBRUARY, 1967
SHEET NO. 2 OF 4 SHEETS

WILLIAMS-ADKINS, INC.
CONSULTING CIVIL ENGINEERS
HAYWARD, CALIFORNIA

Note: (R, denotes Right of Way)

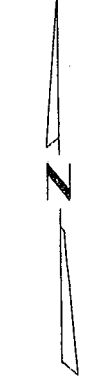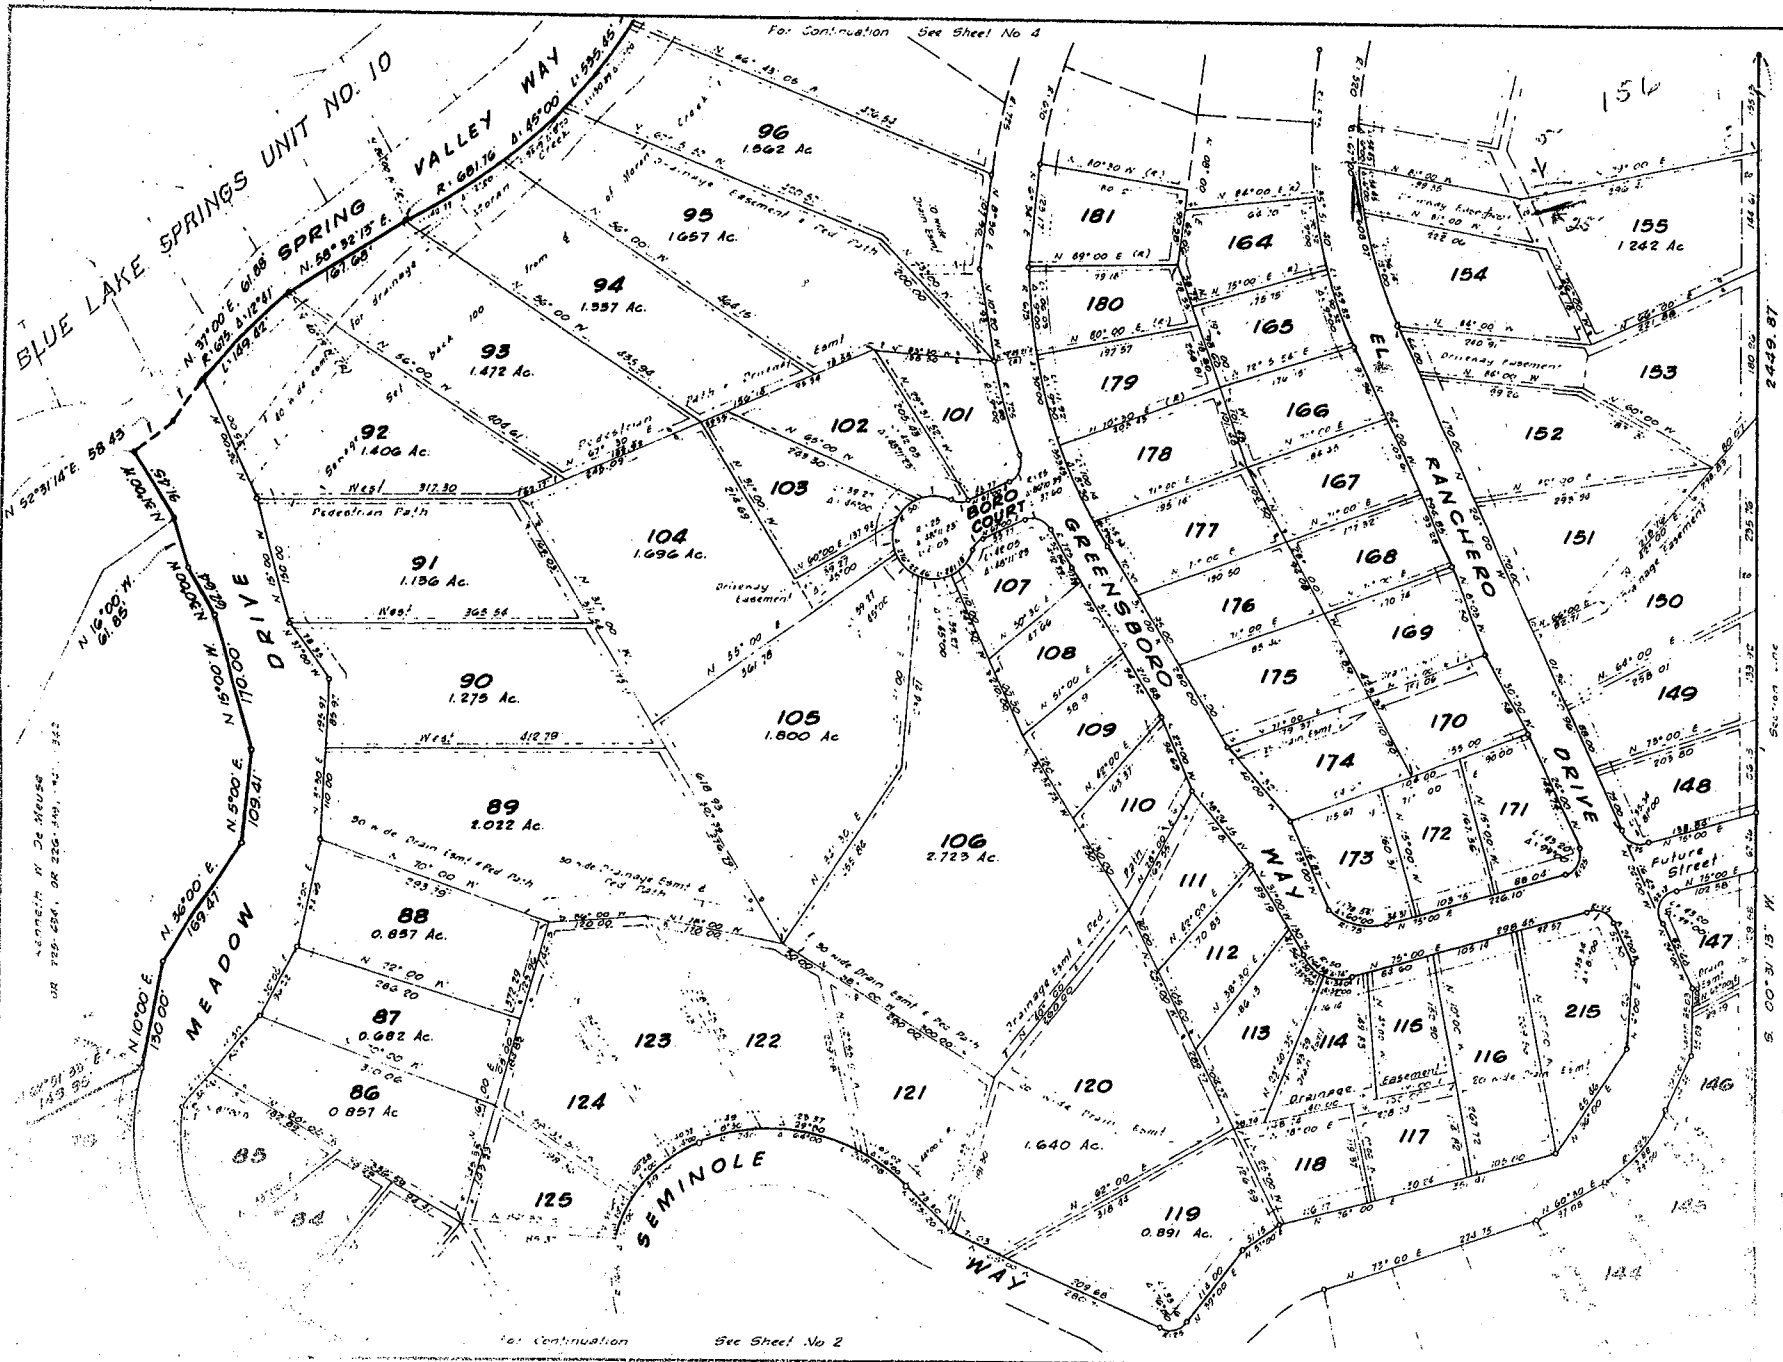

SCALE: 1"=100'



